



Date : 26 May 2016

Notice No.: SN/1605-114

### **Notice on Temporary Closure of Sports Field Area & Parking Area**

Please be informed that the captioned areas will be temporarily closed for artificial turf construction works according to the following schedule (for details please refer to the attached plan):

Sports Field Area	3-6-2016 to 6-11-2016
Grass Paving Block Area	26-6-2016 to 6-11-2016
Parking Area	15-7-2016 to 29-8-2016

We apologise for any inconvenience caused.

For enquiries, please contact the Habitat Office at 2768 5683.

  
R.K.Y. Cheng  
Headmaster

### **有關田徑場人造草工程通告**


以上工程將於以下時間進行，施工範圍期間將作封閉（詳情參閱附圖）。

田徑場	二零一六年六月三日至十一月六日
草磚停車場	二零一六年六月二十六日至十一月六日
臨時停車場	二零一六年七月十五日至八月二十九日

不便之處，敬請見諒！

如有詢問，請致電 2768 5683 予校園辦事處。

  
拔萃男書院校長  
鄭基恩  
二零一六年五月廿六日

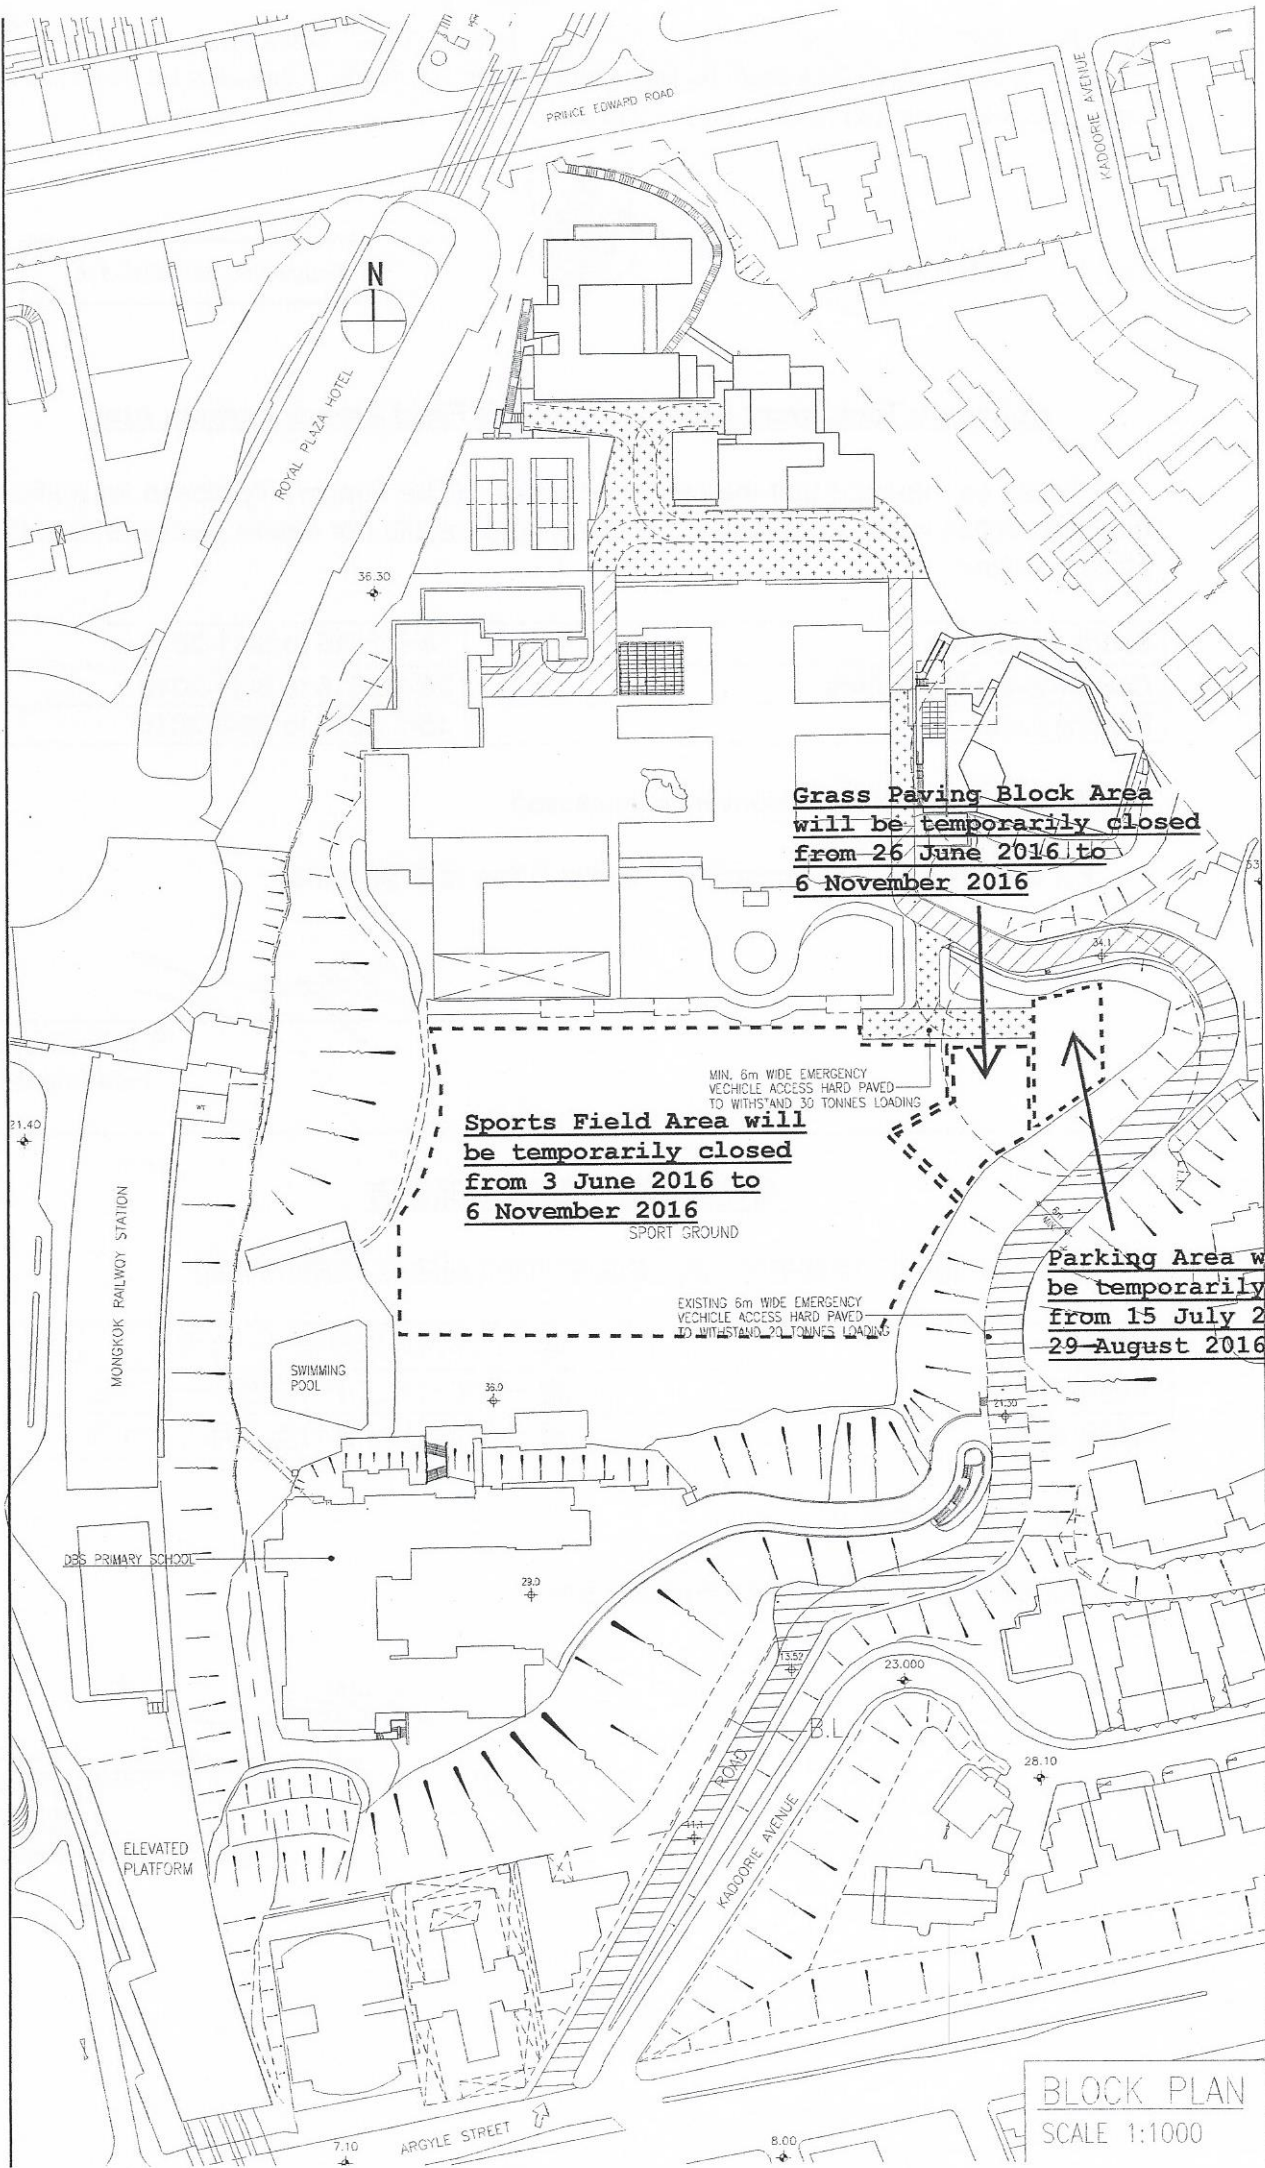

Grass Paving Block Area  
will be temporarily closed  
from 26 June 2016 to  
6 November 2016

Sports Field Area will  
be temporarily closed  
from 3 June 2016 to  
6 November 2016

SPORT GROUND

Parking Area will  
be temporarily closed  
from 15 July 2016 to  
29 August 2016

MIN. 6m WIDE EMERGENCY  
 VEHICLE ACCESS HARD PAVED  
 TO WITHSTAND 30 TONNES LOADING

EXISTING 6m WIDE EMERGENCY  
 VEHICLE ACCESS HARD PAVED  
 TO WITHSTAND 20 TONNES LOADING

BLOCK PLAN  
 SCALE 1:1000